


**Site Location Plan**

1 : 1250

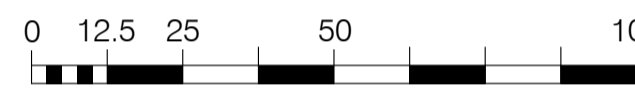

Scale 1: 1250

**Site Plan As Existing**

1 : 200

P02	PLANNING ISSUE	17.04.2019	EMK
P01	Preliminary Issue	21.03.2019	EMK
No.	Revision	Date	Init

JOB  
**SCHOOL HILL**  
**HISTON**  
 Drawing  
**SITE LOCATION PLAN**

Client  
**CAMEL PROJECTS (HISTON) LTD**

**FRANK  
 SHAW  
 ASSOCIATES  
 LIMITED  
 ARCHITECTS**

Jubilee House Mill Lane Sawston Cambridge CB22 3HZ  
 Tel 01223 838100 Fax 01223 838123 www.frankshawassociates.co.uk

Scale	Date	Drawn/Checked
As indicated@A1	04/26/18	EMK
Job Number	Dwg No	Rev
18504	0100	P02
18504-0100		