


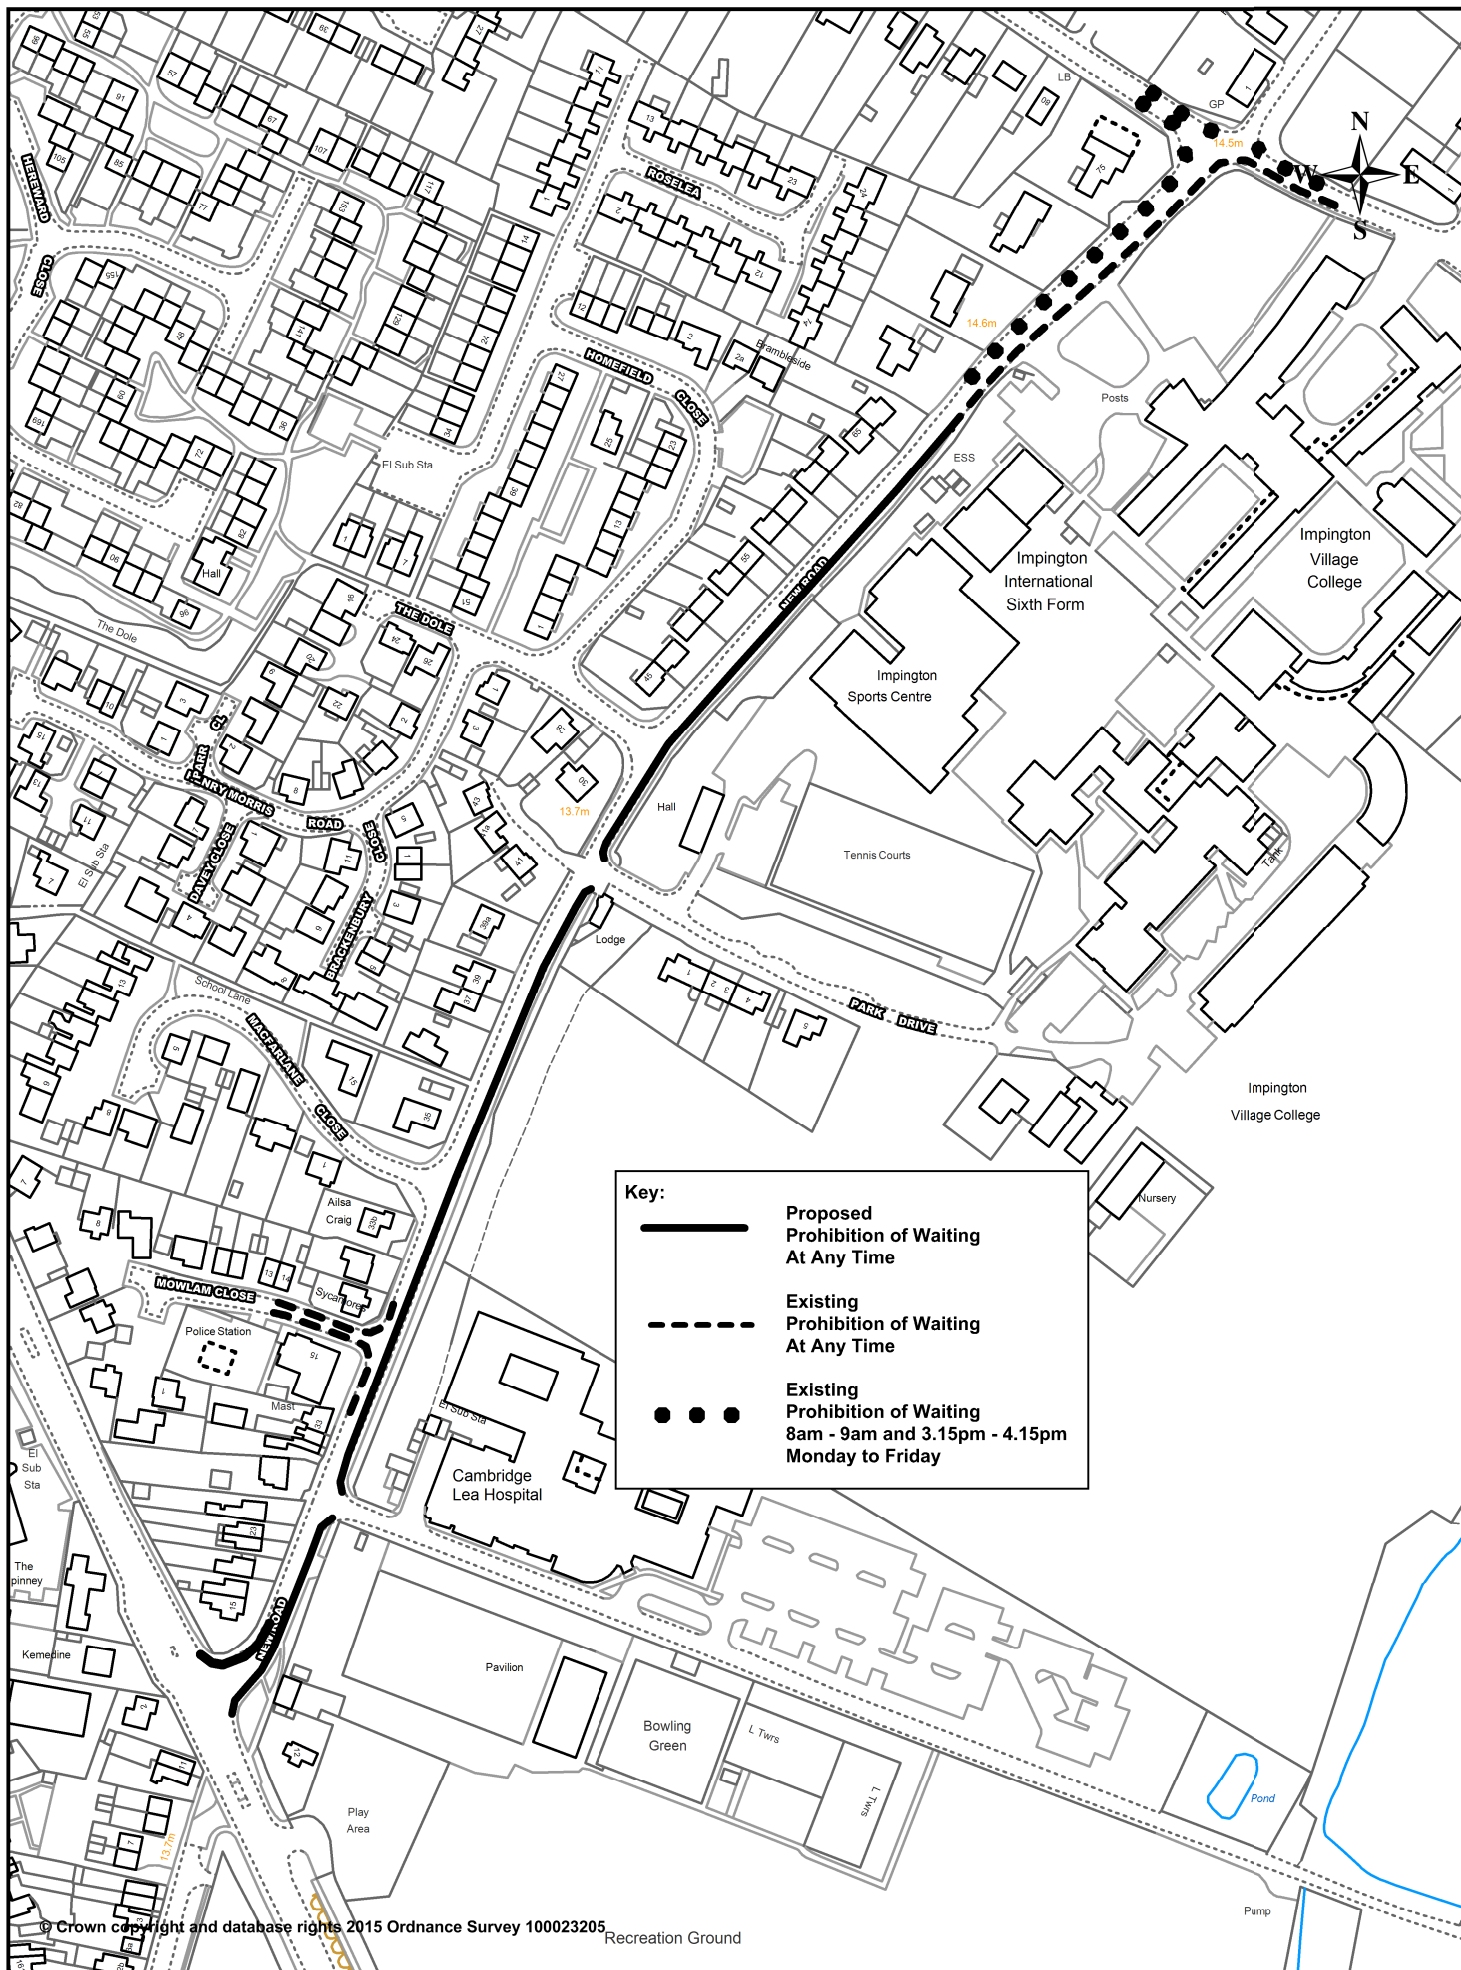

ORDER TITLE:
New Road, Impington

PROJECT:
Proposed Prohibition of Waiting At AnyTime

Scale (at A4):	REVISION:	Date:
1:2500	Rev1	17/08/2015



**Cambridgeshire
County Council**