


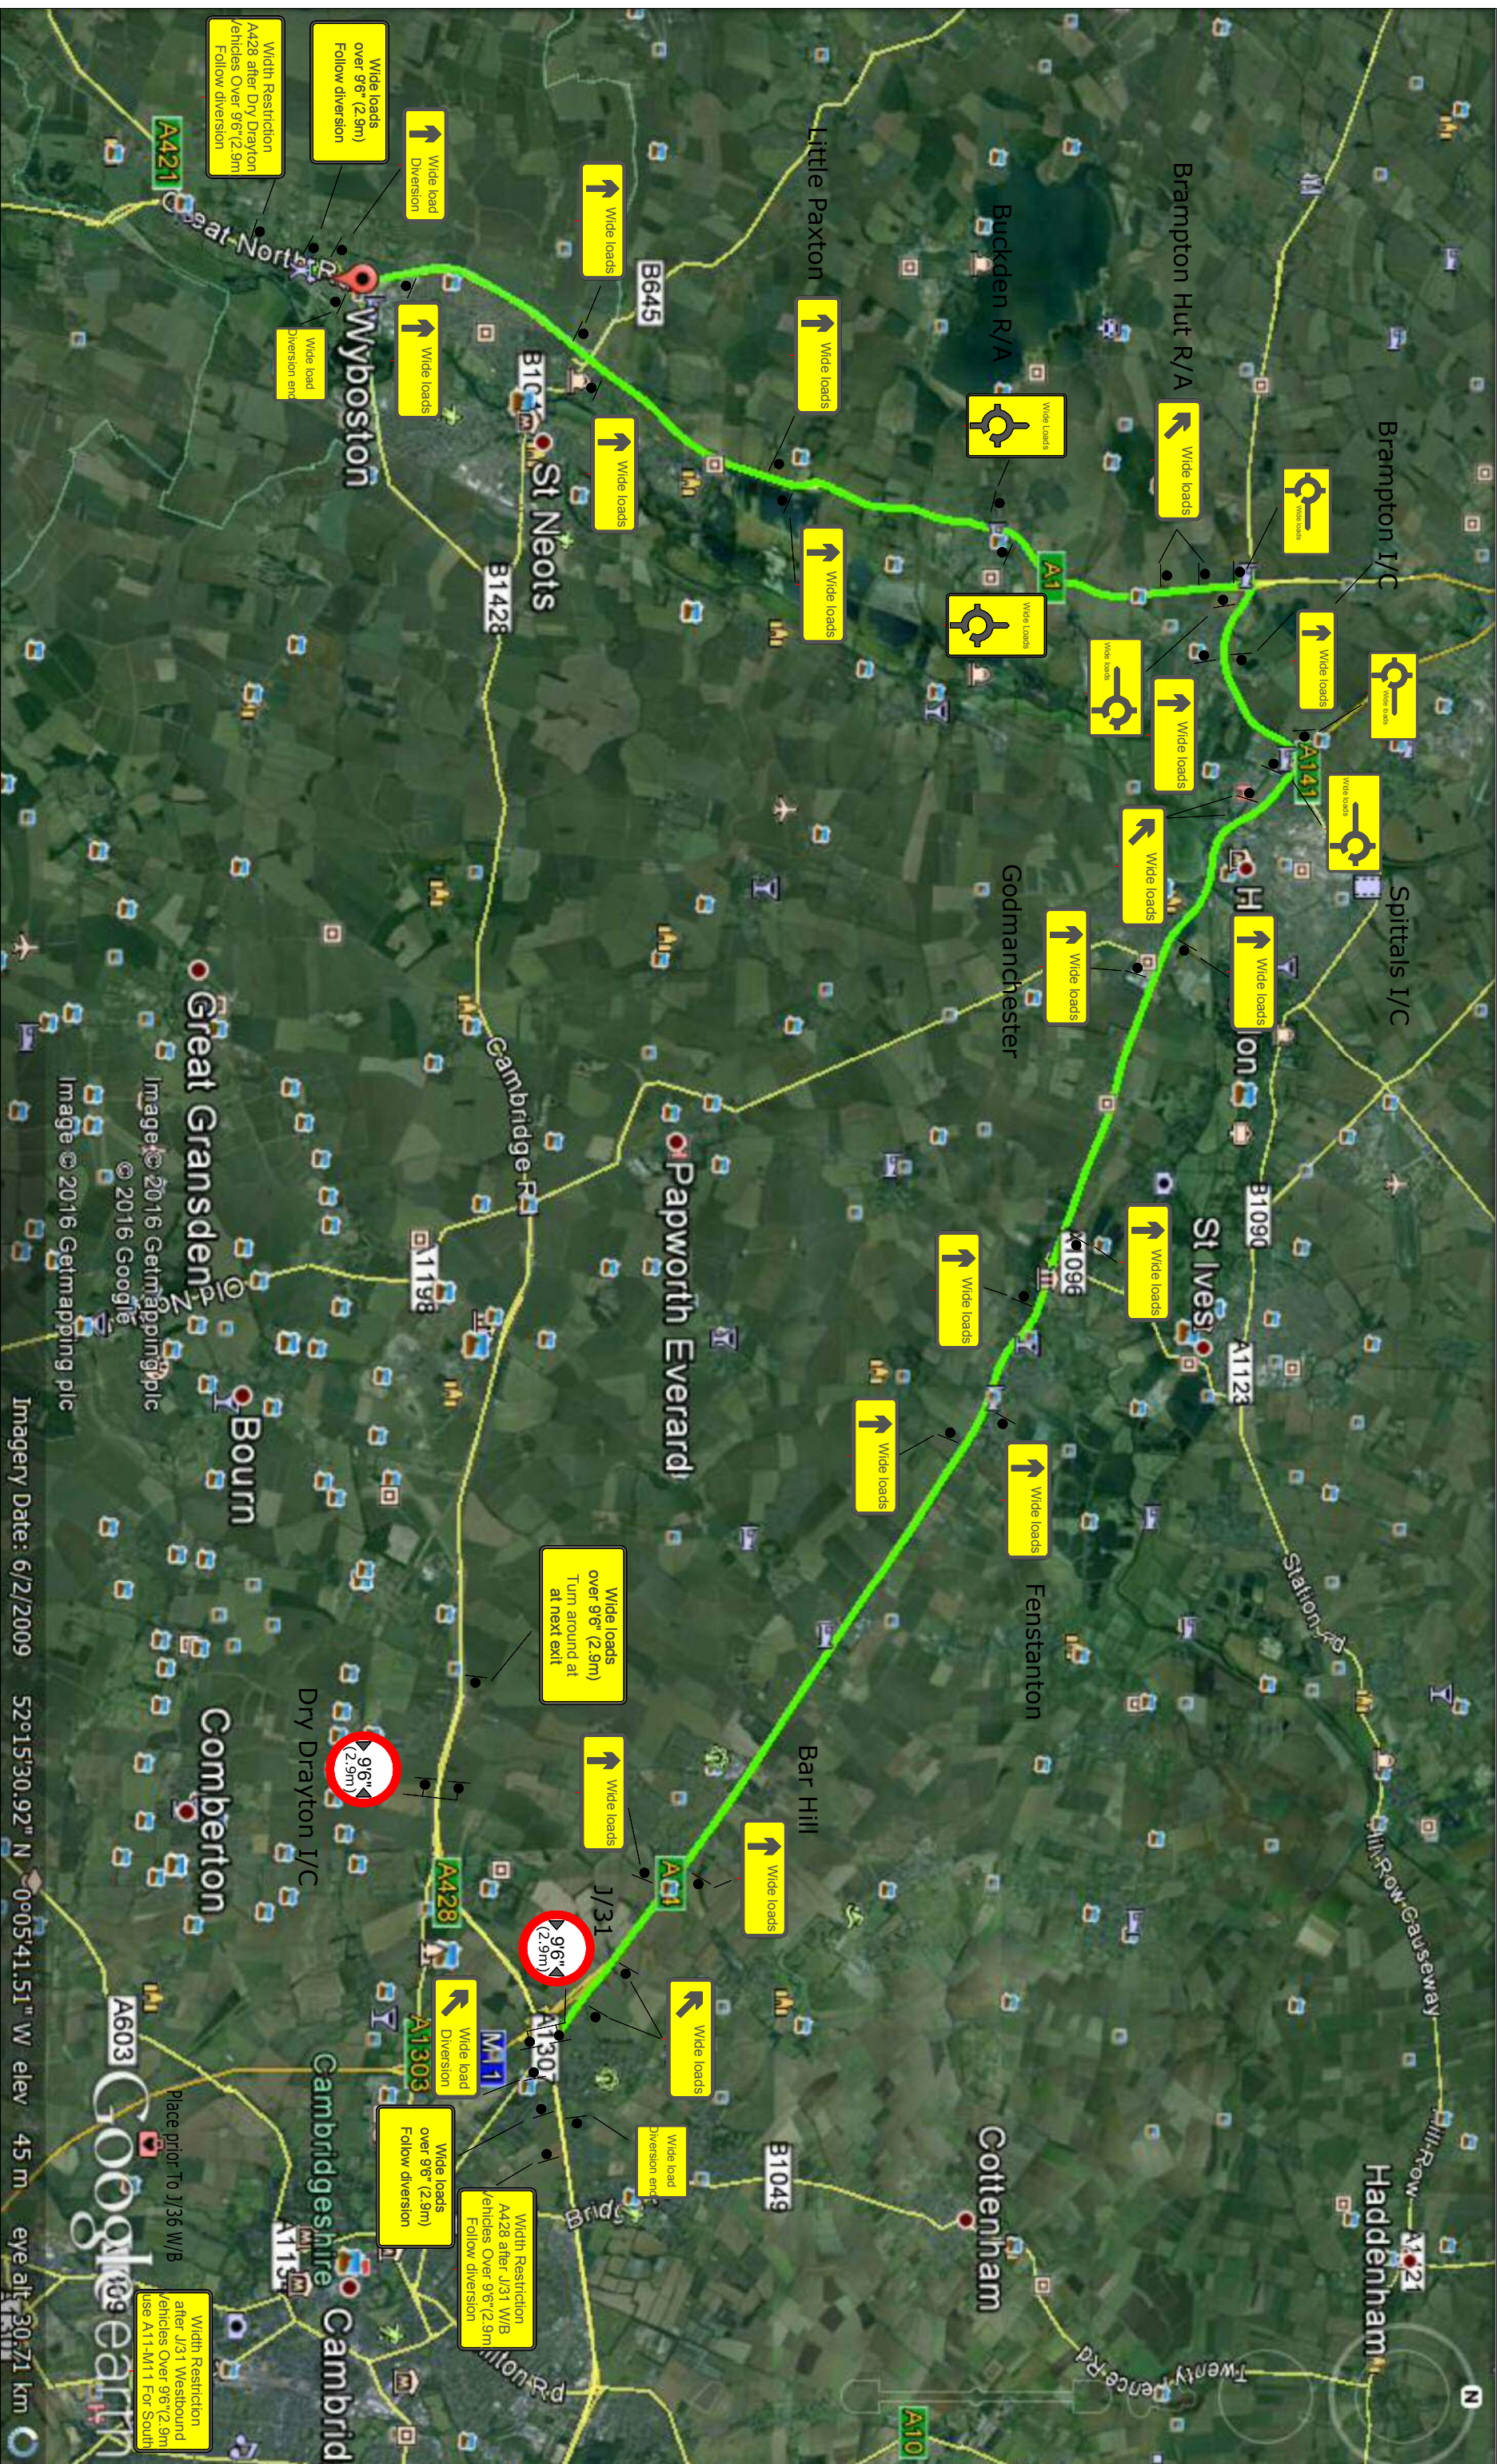

		H W Martin (Traffic Management) Ltd.	
Member of the TMCA TRAFFIC MANAGEMENT CONTRACTORS ASSOCIATION		Registered Office: Frodbridge Lane Blackwell Ailfrston Dees 517 Dees 517	
Telephone: 01773 813213 Fax: 01773 813351 www.hwmartin.com			
Balfour Beatty Asf Schemes			
		CF	
		SS	
		DB	
		n/a	
		23/02/16	
This drawing is the property of the H W Martin group of companies; no part of this drawing may be reproduced in any form without prior permission.		Approved by	Checked by
		Drawn by	Issue Rev
		Date	
Cambridge Road/A428 Wide Load Diversion Route			
Drawing No			HWM(TM)C2132/541482/WL/ Original drawing size A