

School Lane



Cambridge
Lea Hospital


Home Close



Project			
HISTON LHI 1920			
Title			
FOOTPATH WORKS AND DIVERSIONS LOCATIONS 1+2			
Scale	Drawn	Checked	Date
NTS	JR	-	120419
<small>Based upon Ordnance Survey material with the permission of the controller of Her Majesty's Stationery Office. Unauthorised reproduction infringes copyright and may lead to prosecution. © Crown Copyright and Database rights (2018) Ordnance Survey 100032495</small>			
Drawing Number			
XXXX-HFW-002			




Greenleas

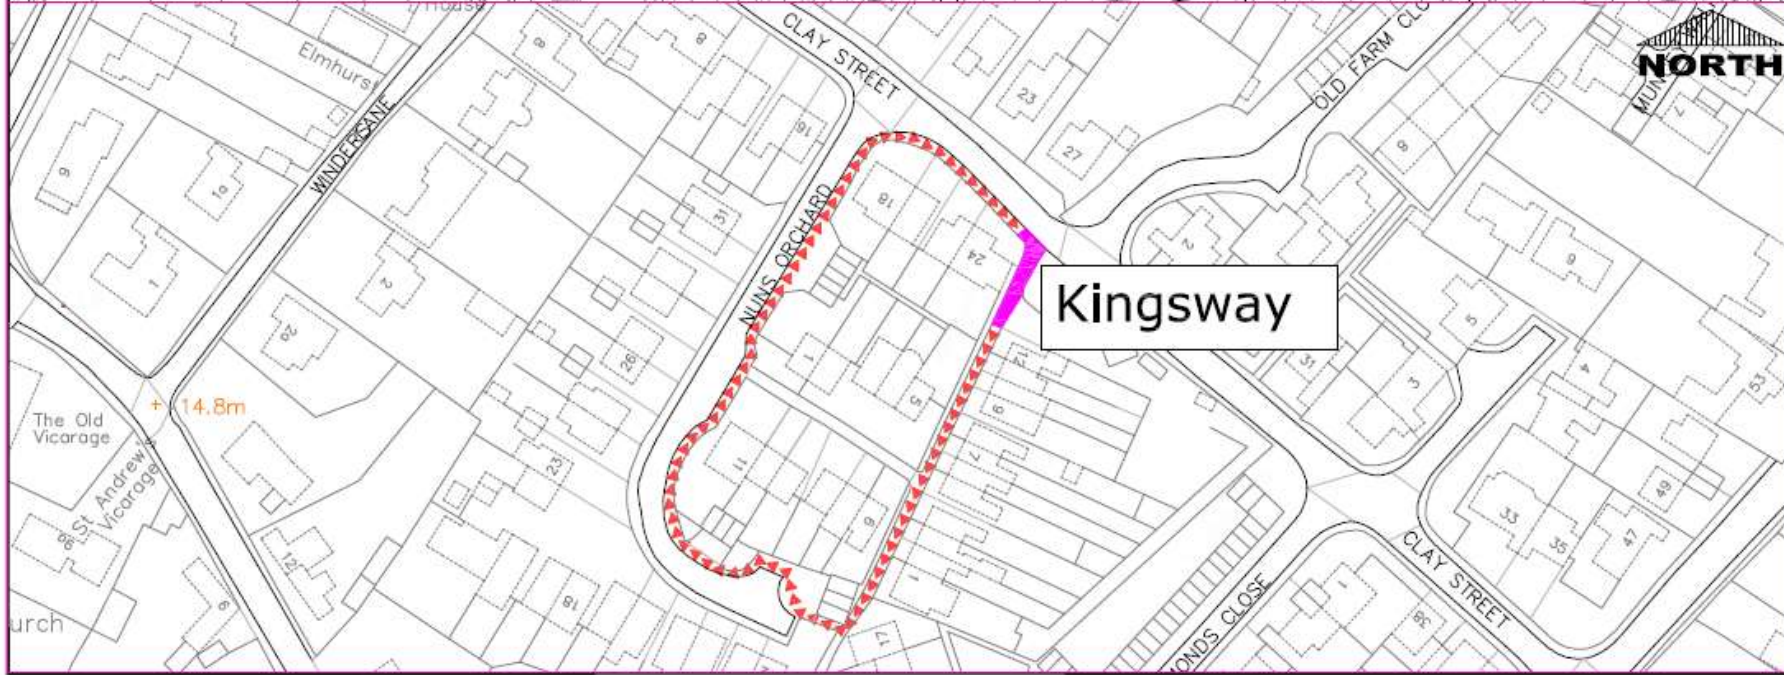

Kingsway

NORTH



Project
HISTON LHI 1920

Title
**FOOTPATH WORKS
AND DIVERSION
LOCATIONS 3+4**

Scale	Drawn	Checked	Date
NTS	JR	-	120419

Based upon Ordnance Survey material with the permission of the controller of Her Majesty's Stationery Office. Unauthorised reproduction infringes copyright and may lead to prosecution.
© Crown Copyright and database rights (2018) Ordnance Survey 100023265

Drawing number
XXXX-HFW-003